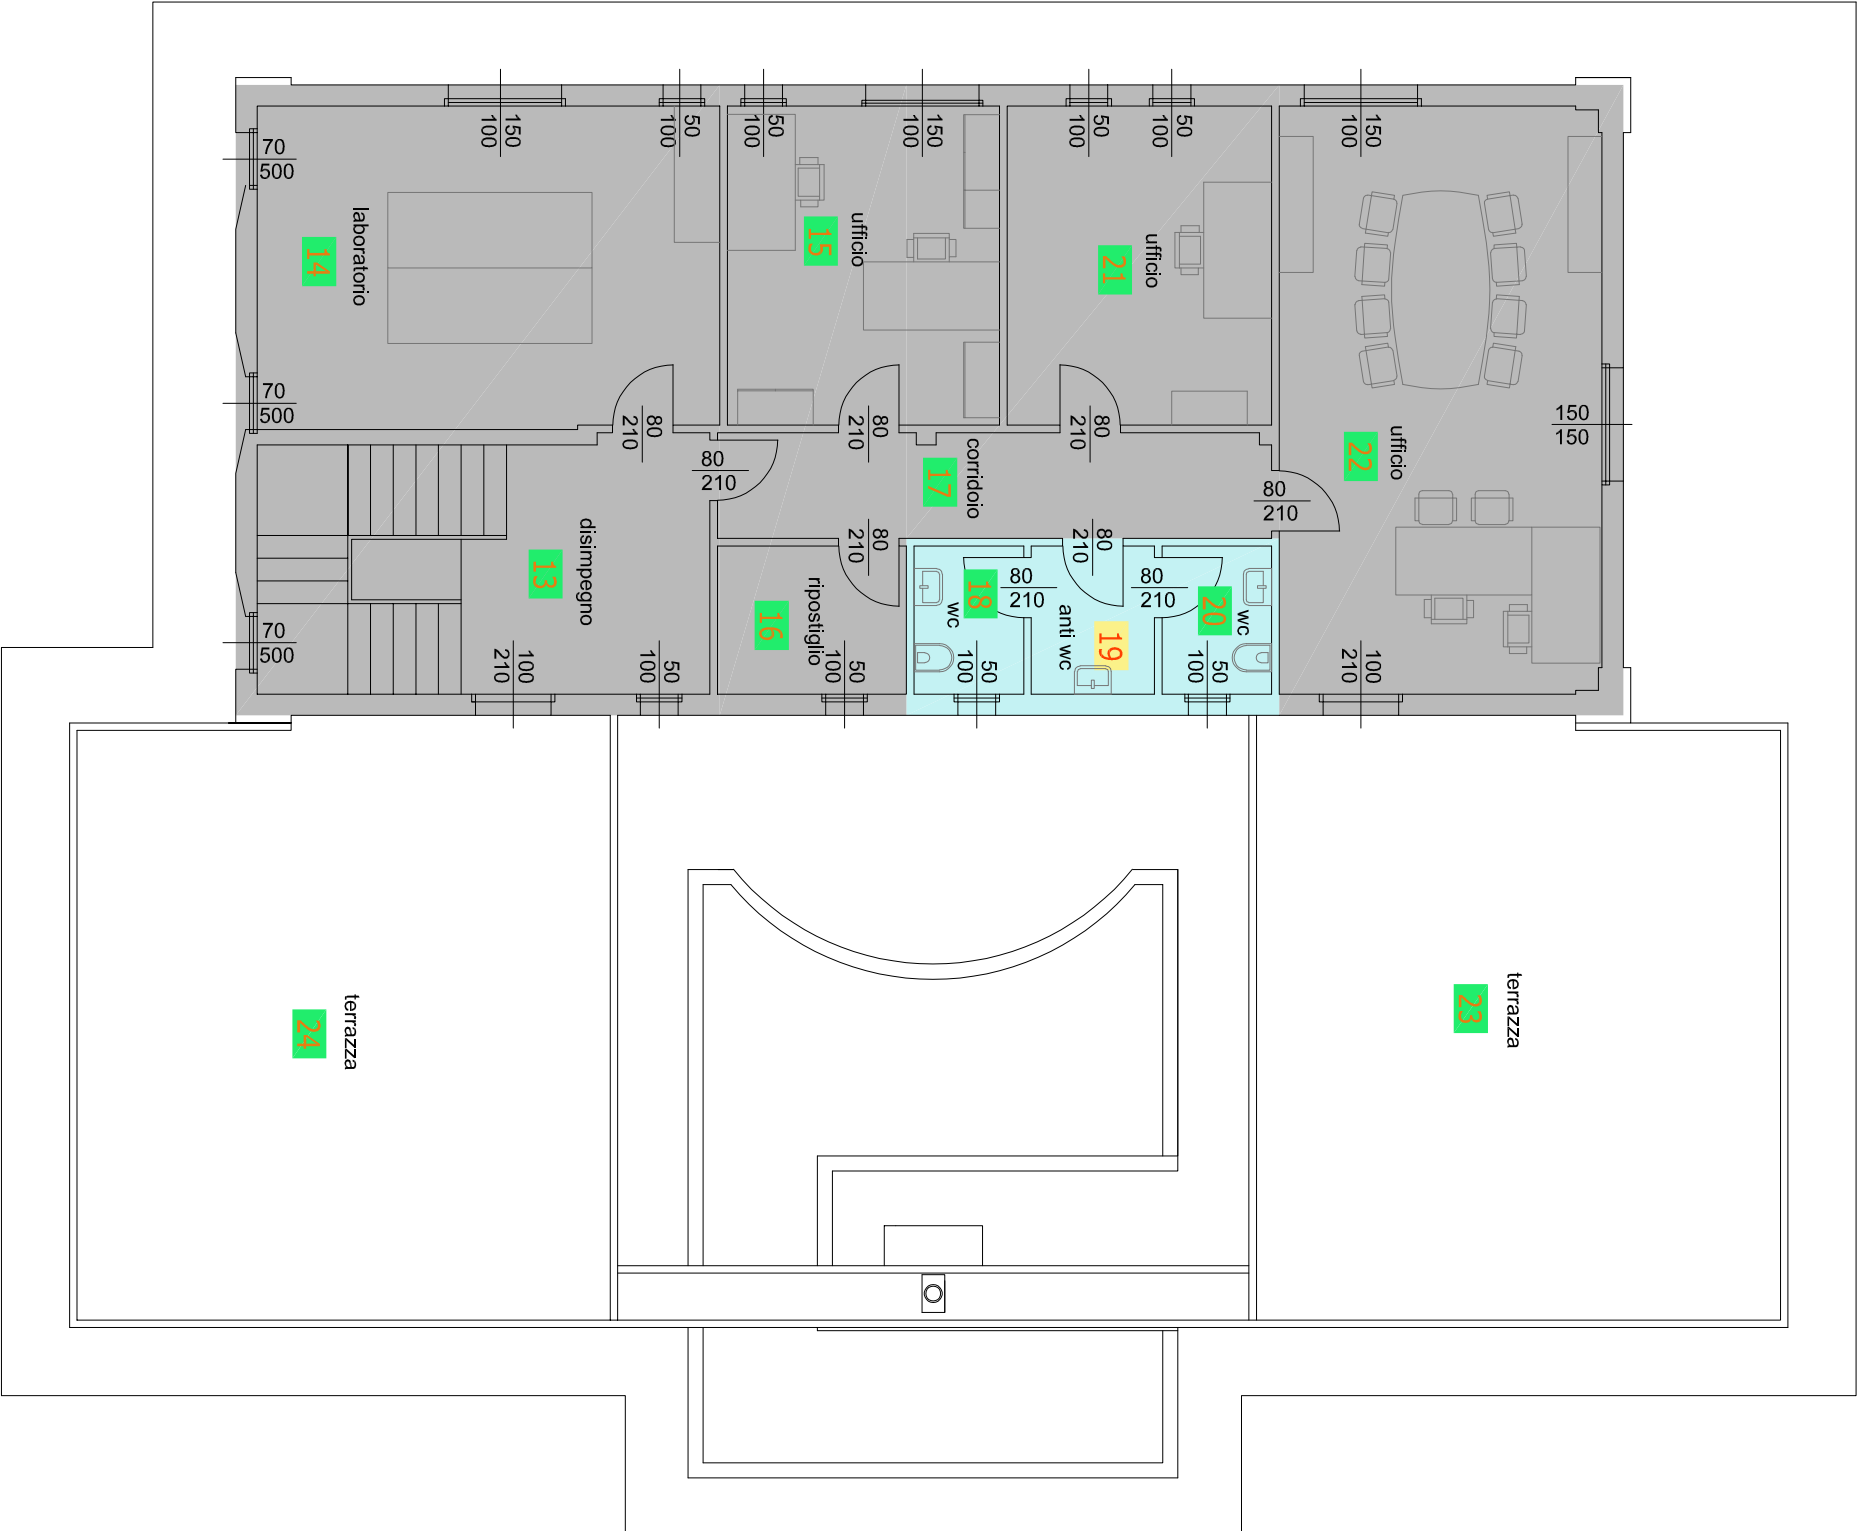




PIANTA PIANO PRIMO - SCALA 1:100

- 13 DISIMPEGNO
- 14 LABORATORIO
- 15 UFFICIO
- 16 RIPOSTIGLIO
- 17 CORRIDOIO
- 18 WC
- 19 ANTI WC - RIPOSTIGLIO SIG. PULIZIE
- 20 WC
- 21 UFFICIO
- 22 UFFICIO
- 23 TERRAZZA
- 24 TERRAZZA

1850																	
73	1704														73		
28	617		10		360			10		350			10		427	28	10
280		150	137	50	61	50	110	150	120	50	60	50	150	150	282		



73	70	253	70	247	70	71	10	780	10
28	428		20	330	28	10	800		
854									



ALTO TREVIGIANO SERVIZI s.p.a.  
Via Schiavonesca Priula, 86 - 31044 - MONTEBELLUNA (TV)  
Servizi Tecnici: Ufficio Patrimonio Immobiliare  
Tel. 0423-2928 Fax. 0423-292829 E-mail: info@altotrevigianoservizi.it

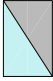

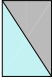

-  PULIZIA ORDINARIA  
(3 volte alla settimana) mq. 153,00
-  PULIZIA SERVIZI  
(2 volte alla settimana) mq. 12,00
-  SANIFICAZIONI  
(1 volta alla settimana) mq. 153,00
-  PULIZIA STRAORDINARIA  
PULIZIA ANNUALE tutti i locali

Tavola n° <b>8.2</b>		OGGETTO: Locali soggetti a pulizie Depuratore SALVATRONDA Comune di Castelfranco Veneto - via Cerchiara	
Data:	2022	Aggiornato:	-
		Codice elaborato	-
		Codice Commessa:	-